


DBILLING
c:\cadd\design\774645es.615
03/15/01 03:30:48 PM
STARTING DATE: 09/20/00 DATE LAST REV.:
DRAWN BY: D. BILLINGSLEY
ENGR. CHK. BY: S. MORAN
DRAFT. CHK. BY:
INITIATOR: T. WINTON
PROJ. MGR.: J. YACOB
PROJ. NO.: 774645
DWG. NO.: ... \774645es.615

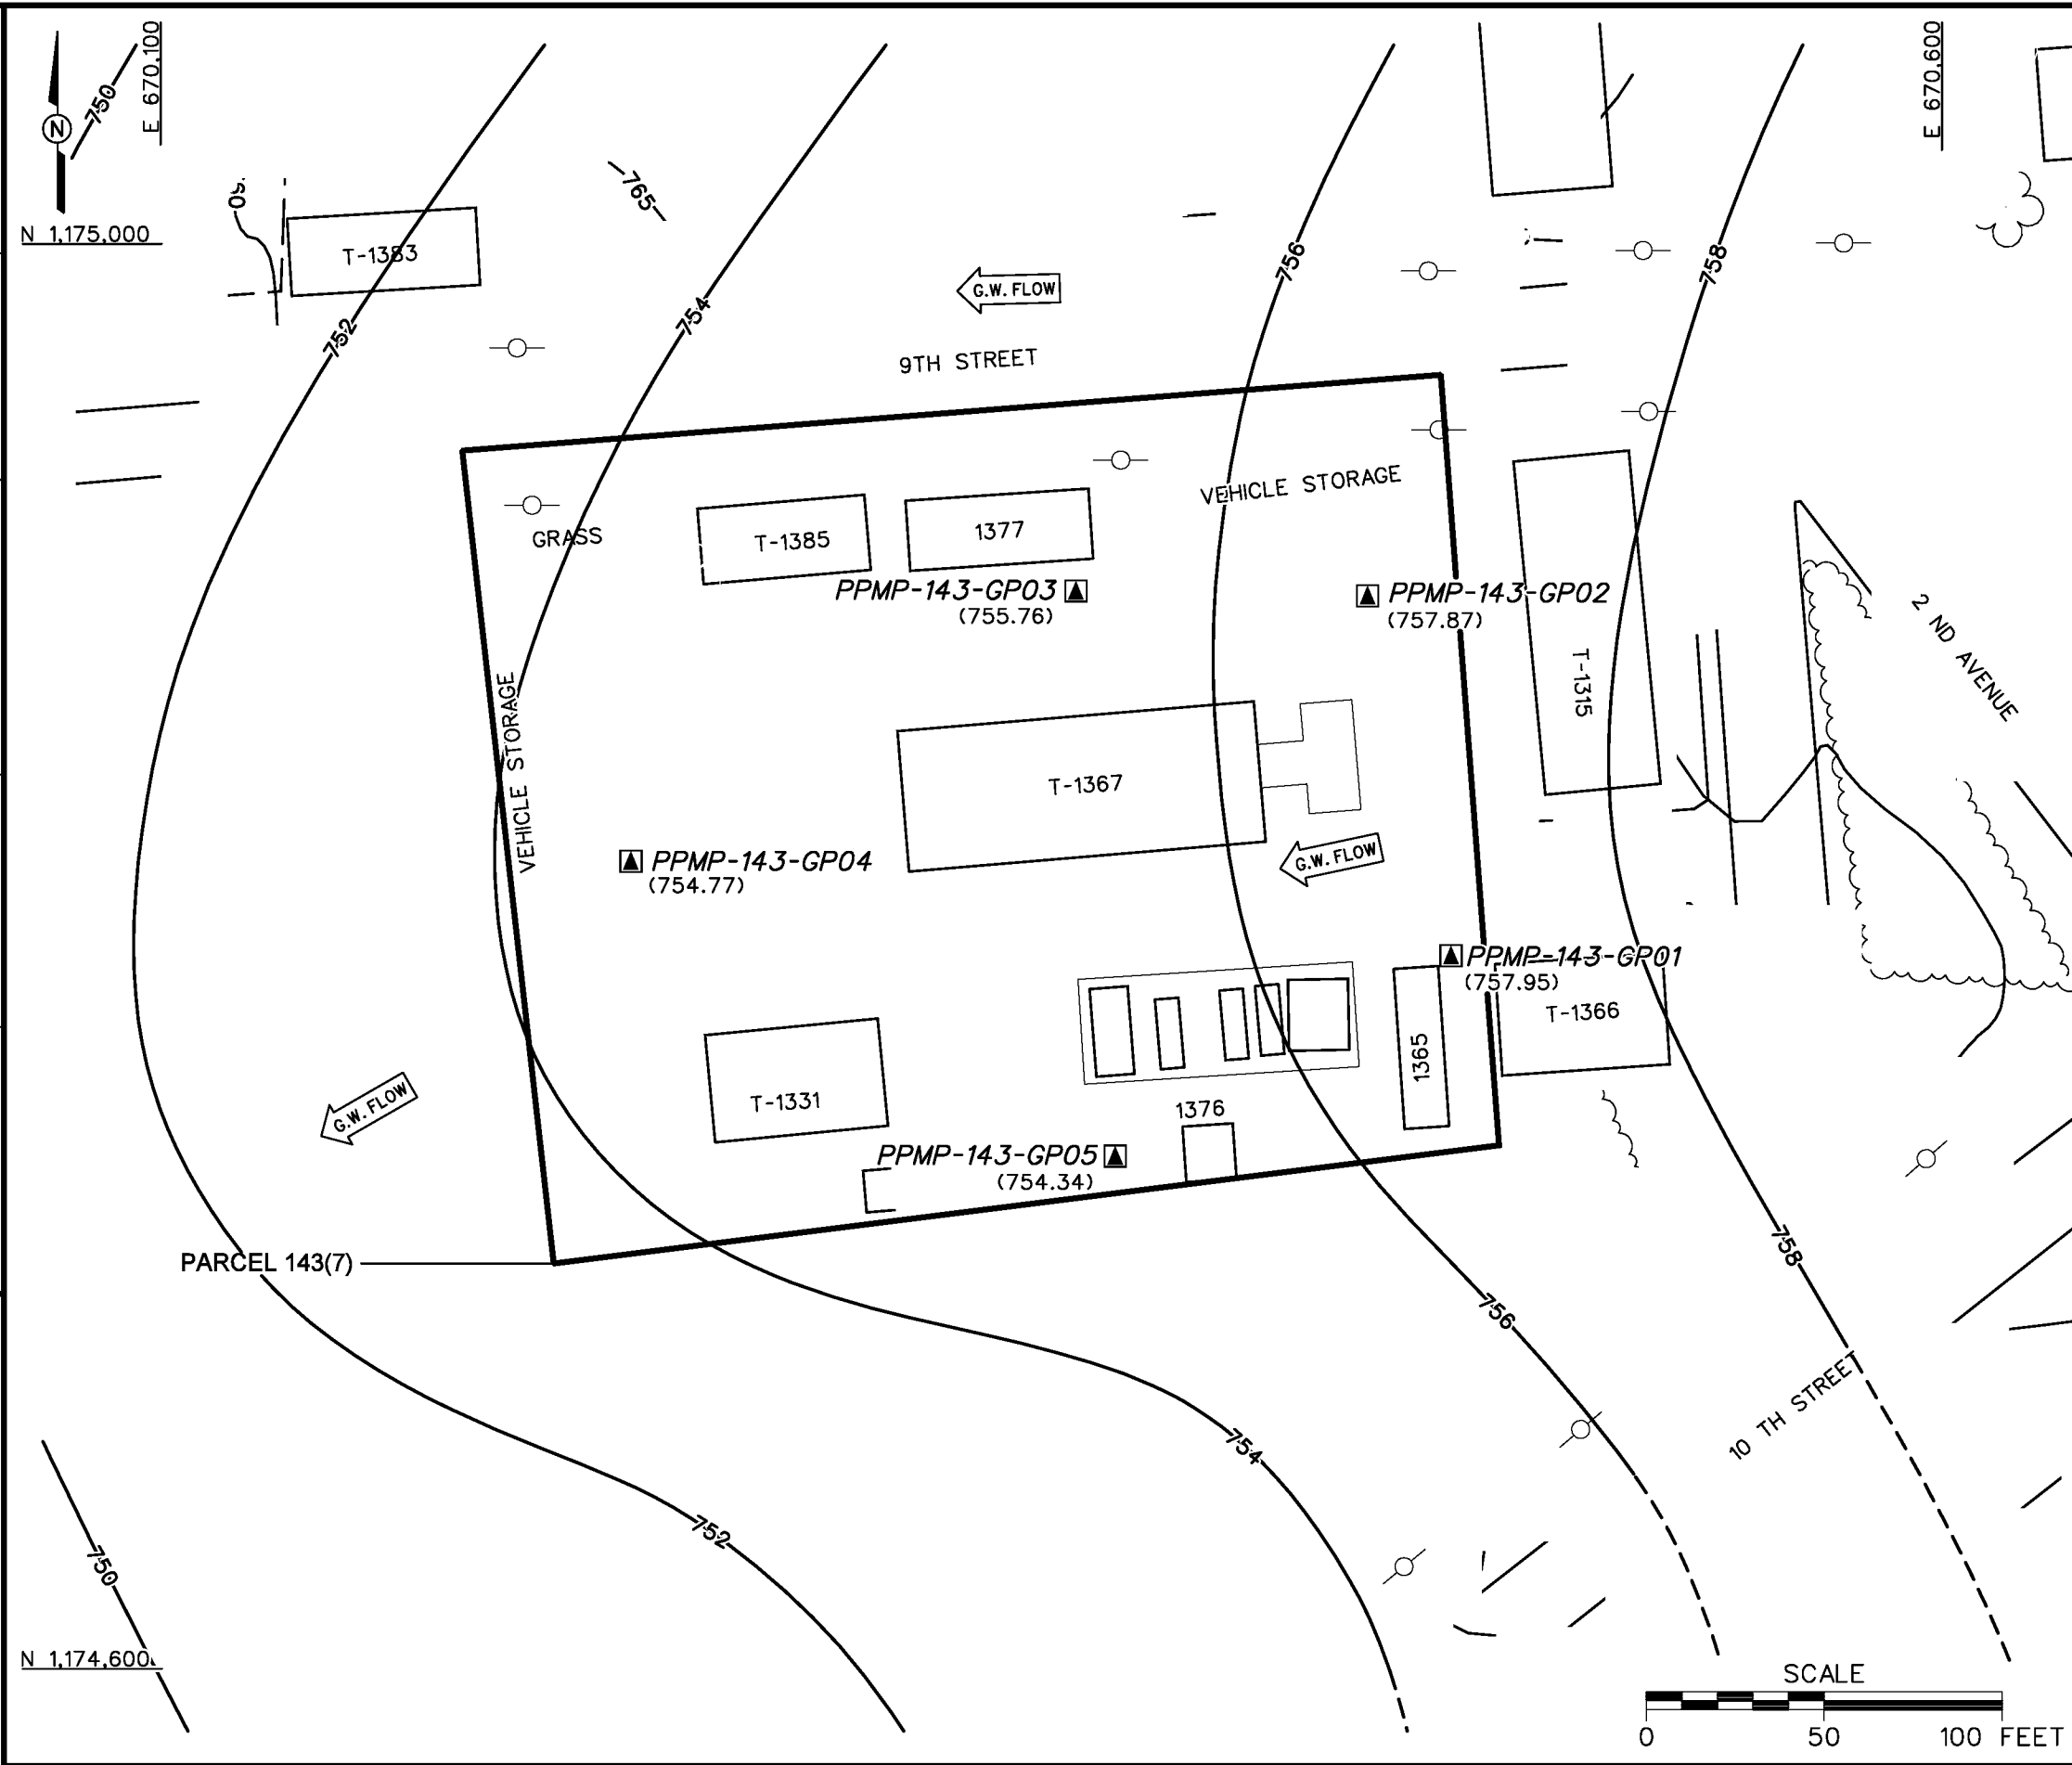

LEGEND

- UNIMPROVED ROADS AND PARKING
- PAVED ROADS AND PARKING
- BUILDING
- TOPOGRAPHIC CONTOURS (CONTOUR INTERVAL - 5 FEET)
- GROUNDWATER ELEVATION CONTOUR (DASHED WHERE INFERRED)
- (754.77) GROUNDWATER ELEVATIONS (FT MSL) (MARCH 14, 2000)
- G.W. FLOW GROUNDWATER FLOW DIRECTION
- TREES / TREELINE
- PARCEL BOUNDARY
- BRIDGE
- CULVERT WITH HEADWALL
- SURFACE DRAINAGE / CREEK
- FENCE
- UTILITY POLE
- GROUNDWATER, SURFACE AND SUBSURFACE SOIL SAMPLE LOCATION

FIGURE 4-2
GROUNDWATER ELEVATION MAP
MOTOR POOL AREA 1300
PARCEL 143(7)

U. S. ARMY CORPS OF ENGINEERS
MOBILE DISTRICT
FORT McCLELLAN
CALHOUN COUNTY, ALABAMA
Contract No. DACA21-96-D-0018

IT CORPORATION
A Member of The IT Group